



WOOLWORTHS LARA REDEVELOPMENT
50 THE CENTRE WAY, LARA, VICTORIA 3212



SITE/FLOOR PLAN
 PROPOSED GROUND LEVEL FLOOR PLAN 1:400

LP-2000

Woolworths Lara. Project No. 12673A
 Proposed Ground Floor Plan
 Scale 1:400 @ A1
 March 2016
 Revision P2

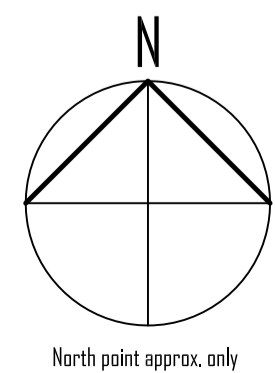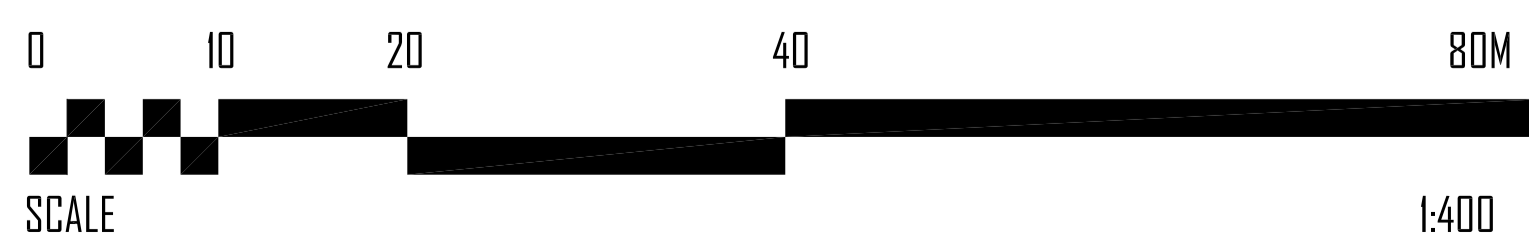

© Copyright 2016 Copyright of designs shown herein is retained by this office. written authority is required for any reproduction.



architecture
 ARCHITECTS INTERIOR DESIGNERS

Level 6, Rialto North Tower
 525 Collins Street
 Melbourne, Australia, 3000
 p: +61 3 9614 1645
 f: +61 3 9614 1945
 e: info@architecturehq.com
 w: www.architecturehq.com
 © Copyright 2016